




SHOWN WITH ROOF REMOVED

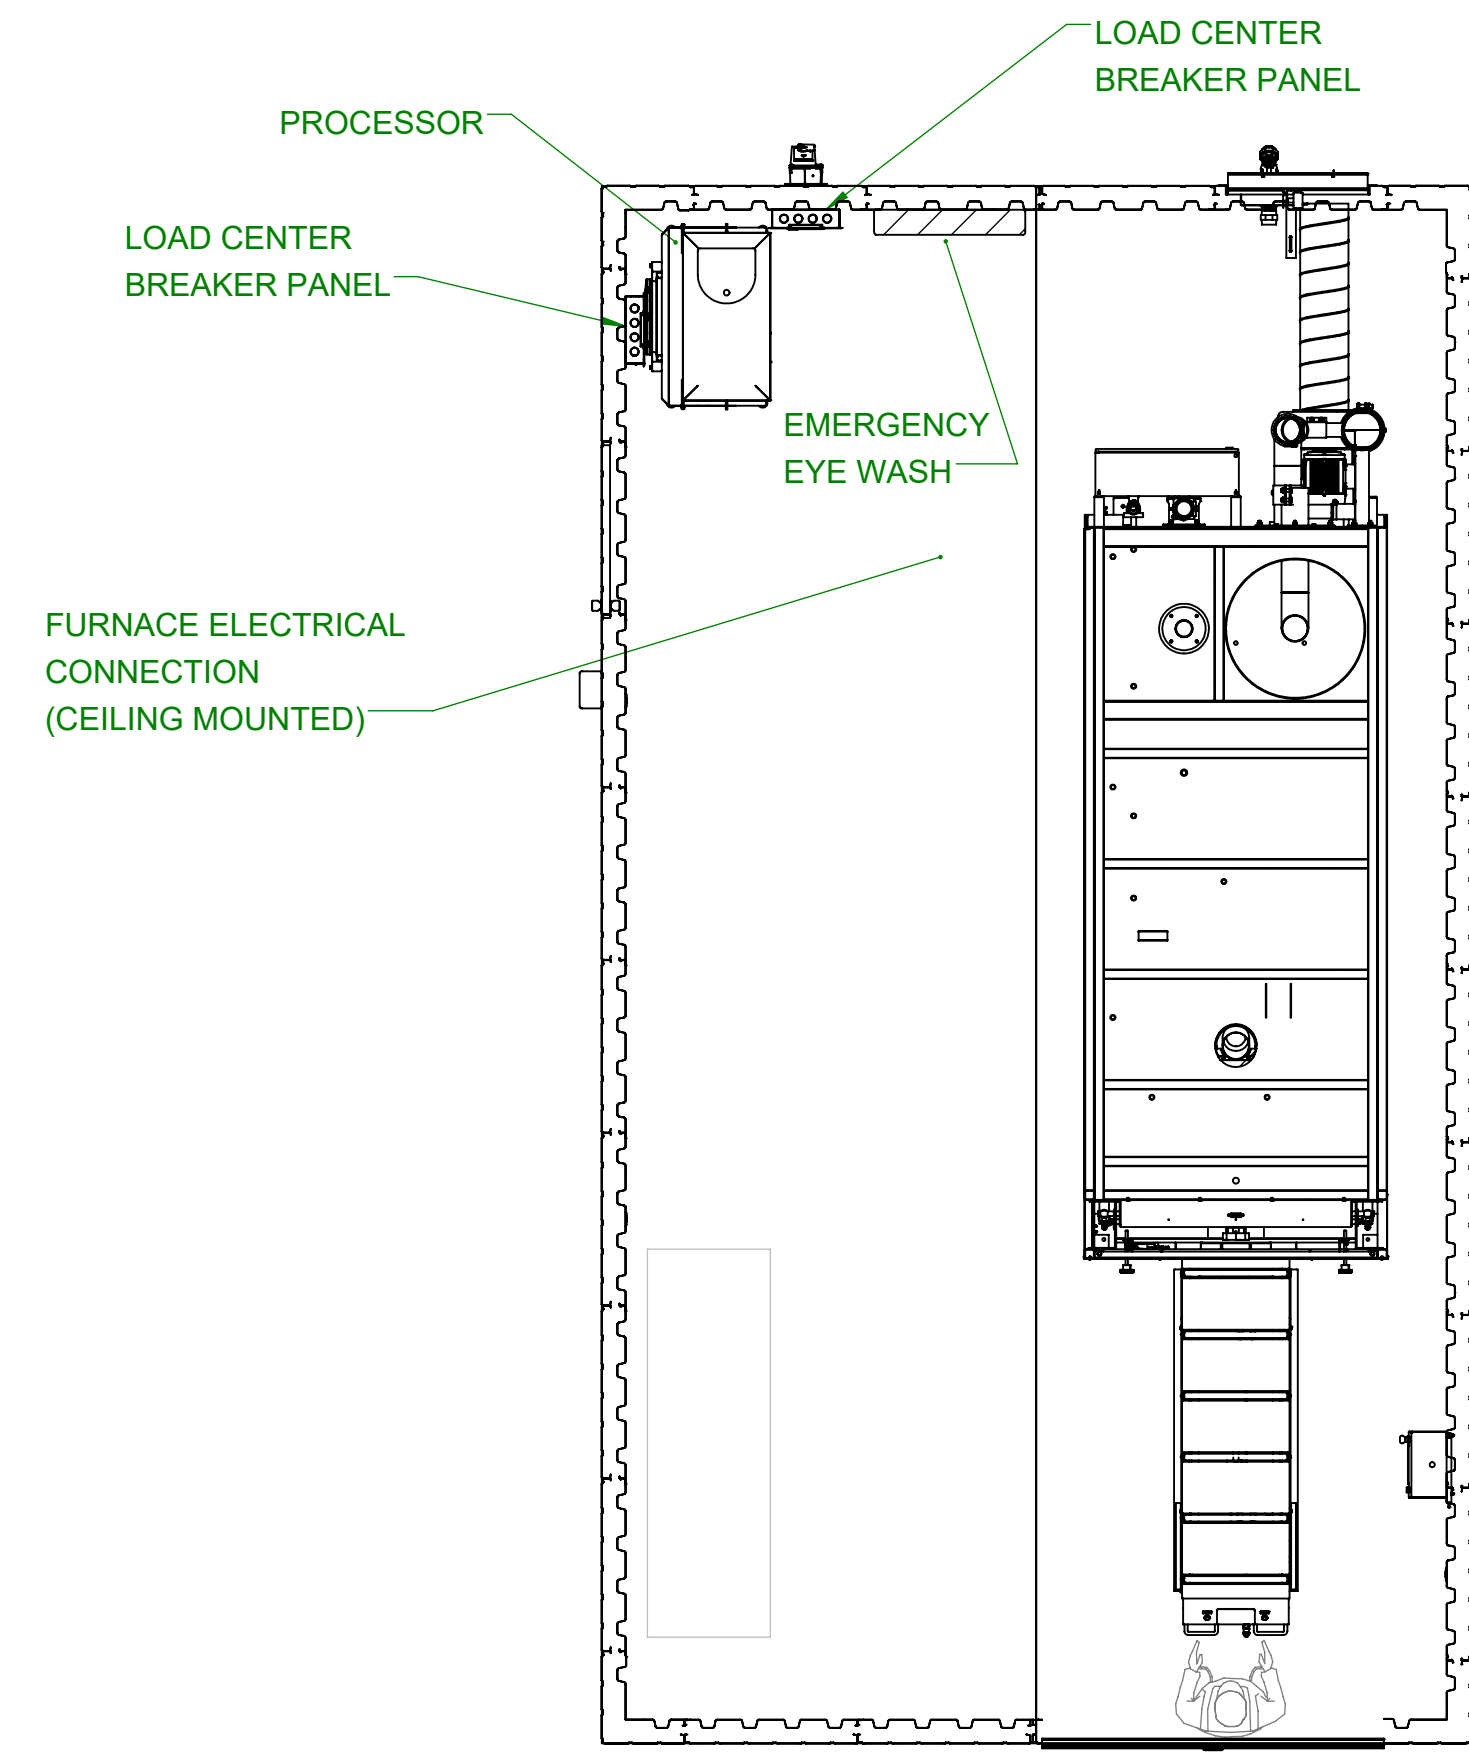


SECTION B-B

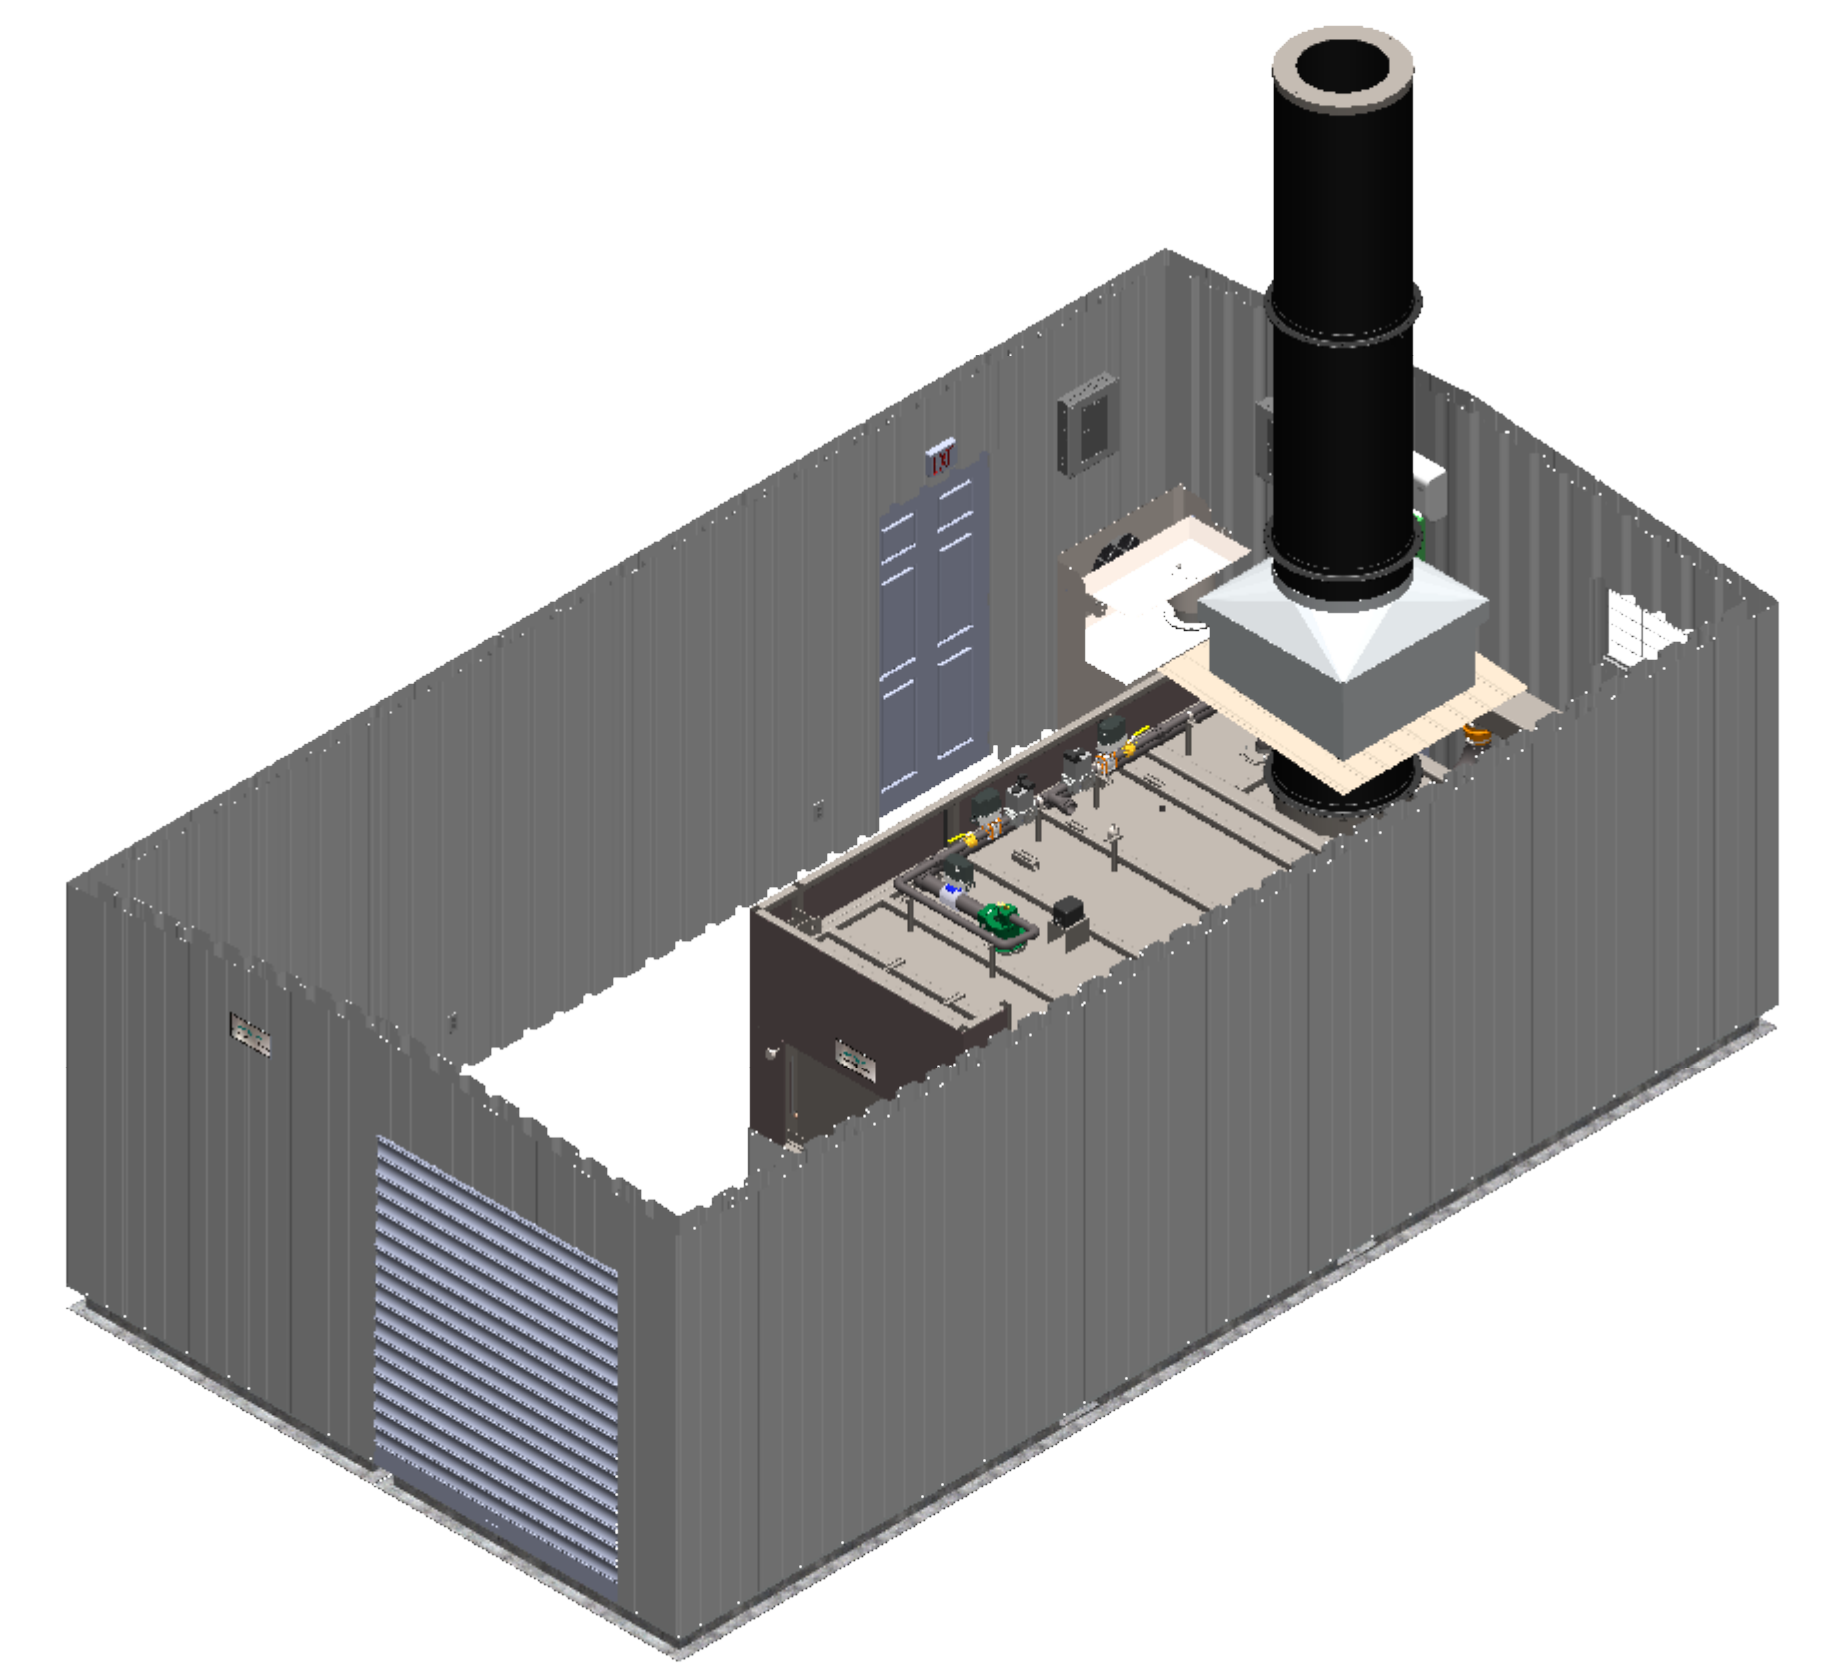


SHOWN WITH ROOF REMOVED

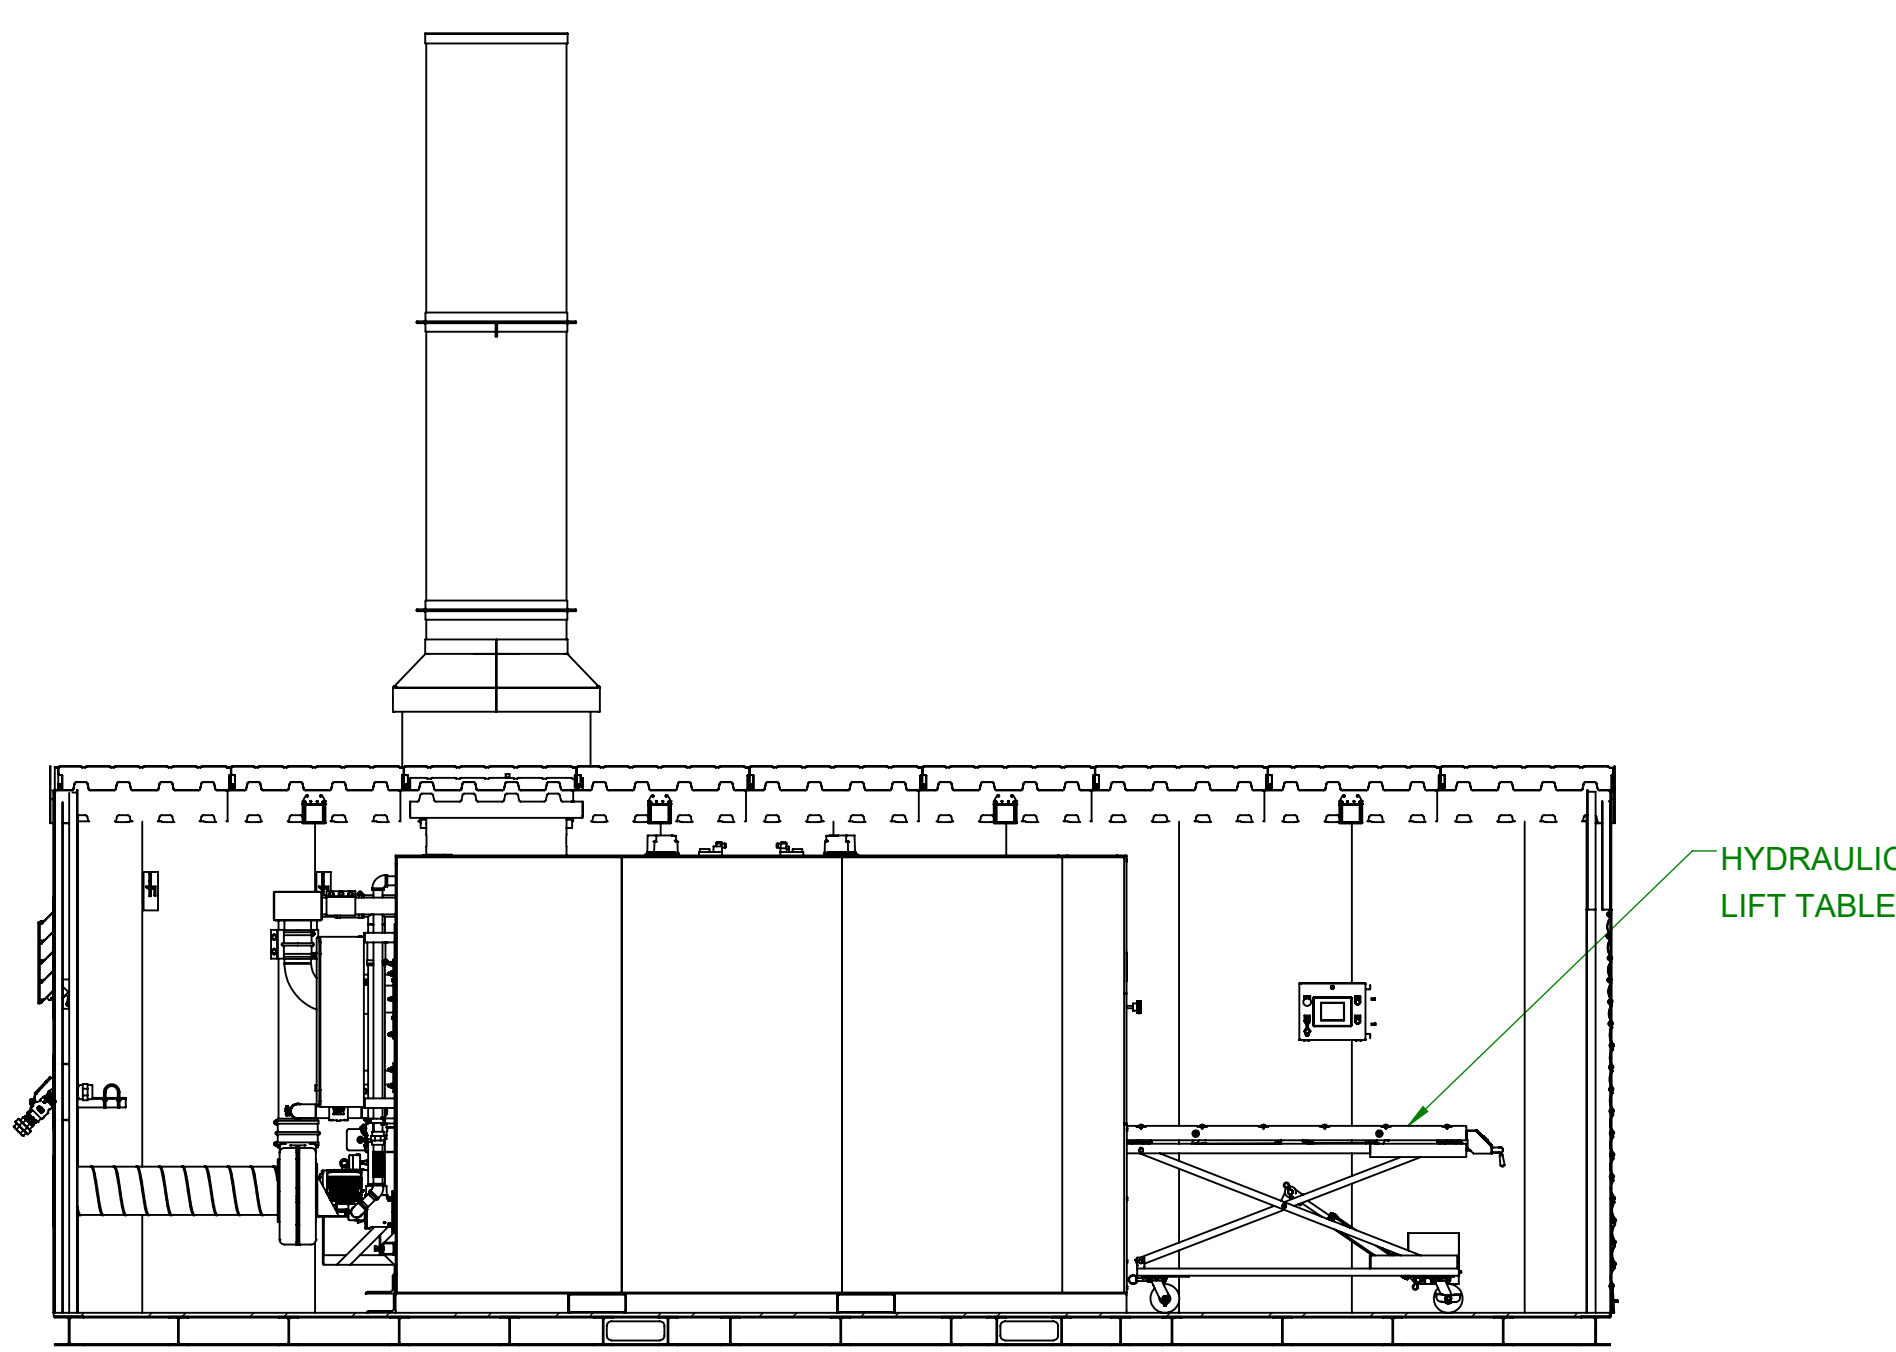

SECTION C-C

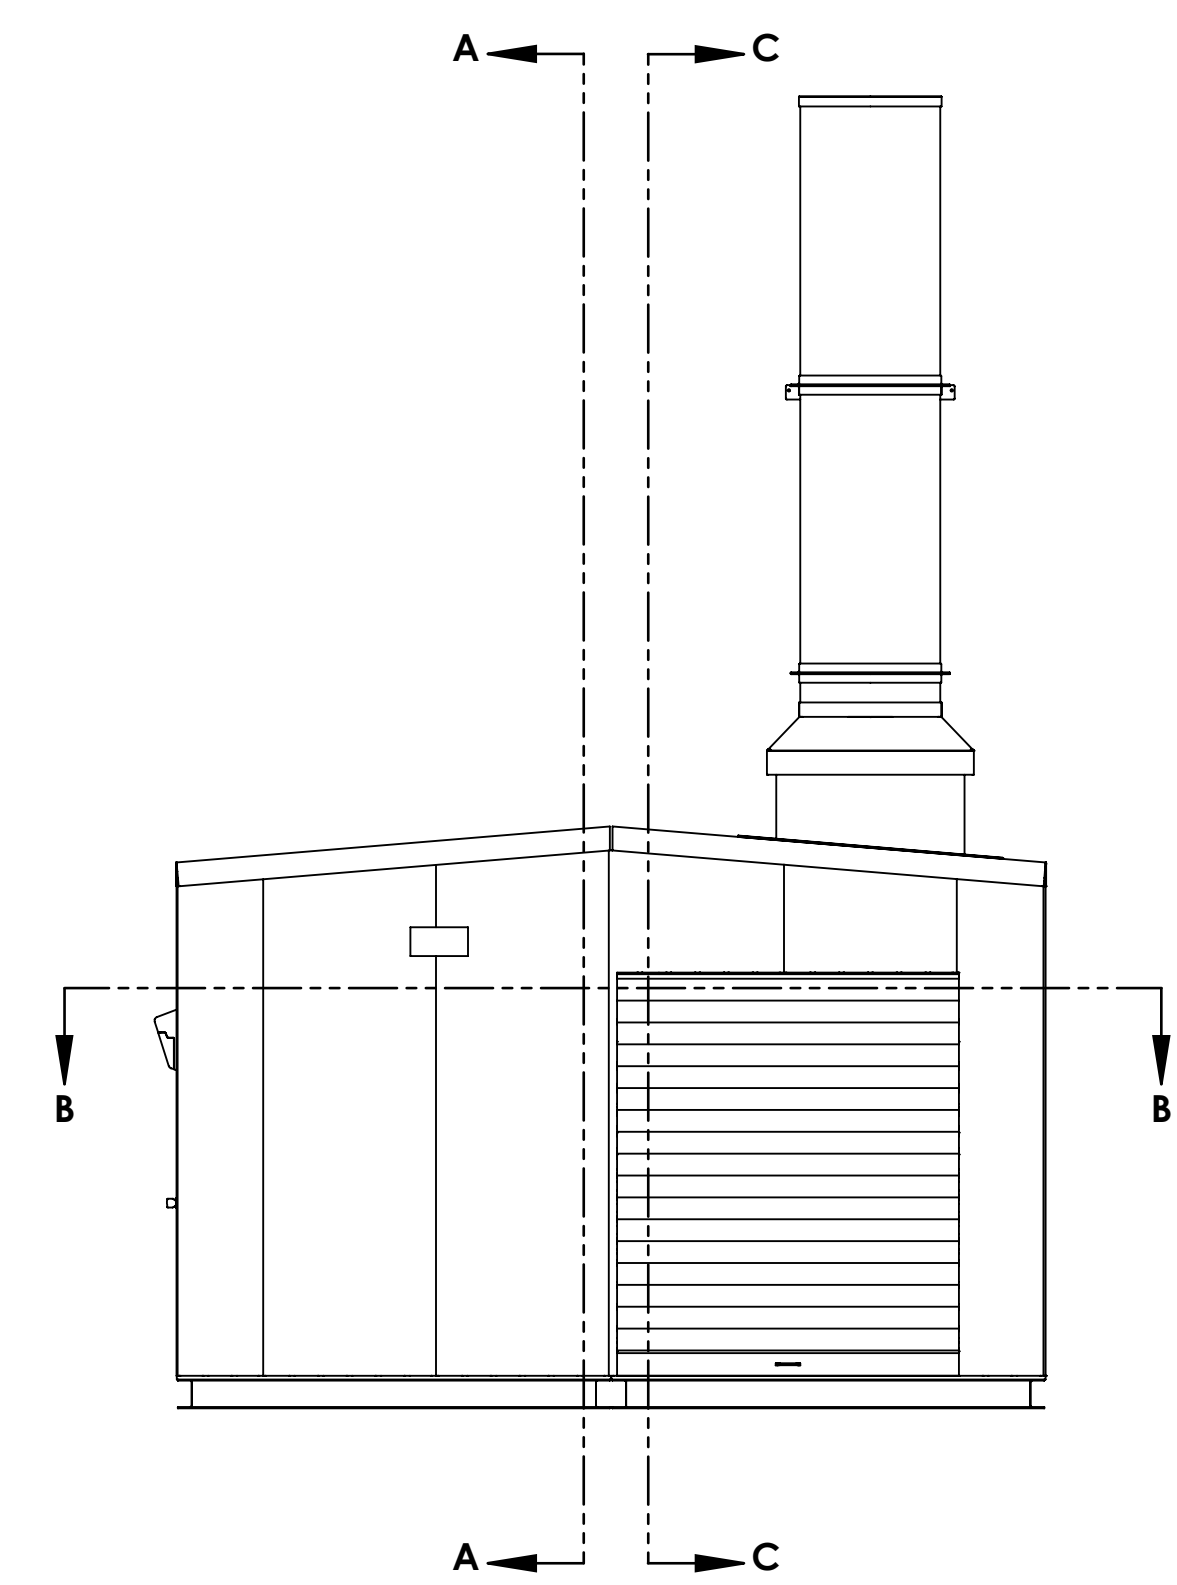

SECTION A-A

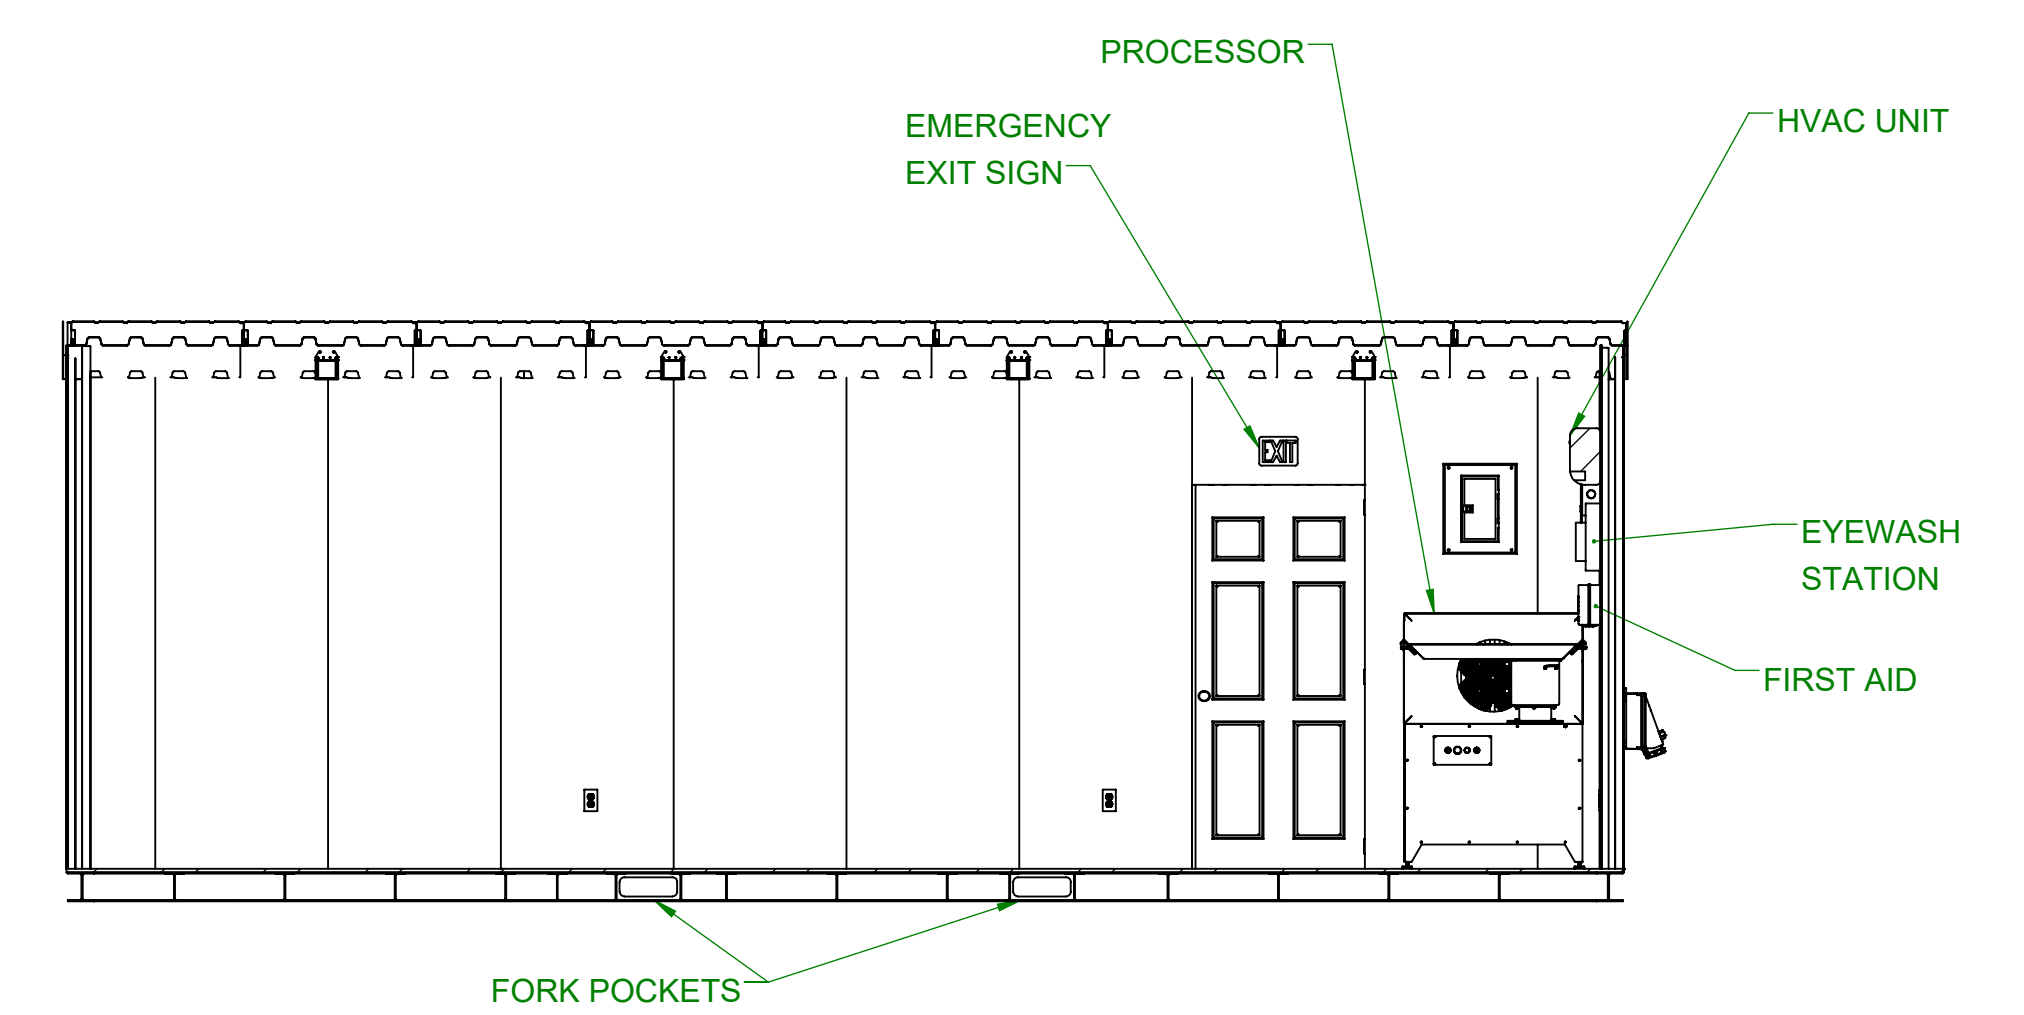

REVISION	DESCRIPTION
0	8/3/2020 MTH FOR CONSTRUCTION
No.	DATE BY



TITLE	MOCx GENERAL ARRANGEMENT-INTERIOR	SCALE	1:40
	ARMIL DEMO UNIT	DATE	MTH 4/30/20
	MODX DEVELOPMENT	SHEET	1/1
CUST	ARMIL CFS (SOUTH HOLLAND, IL)	DWG. No.	16220GA2-R
		REV	0