




SHOWN WITH ROOF REMOVED

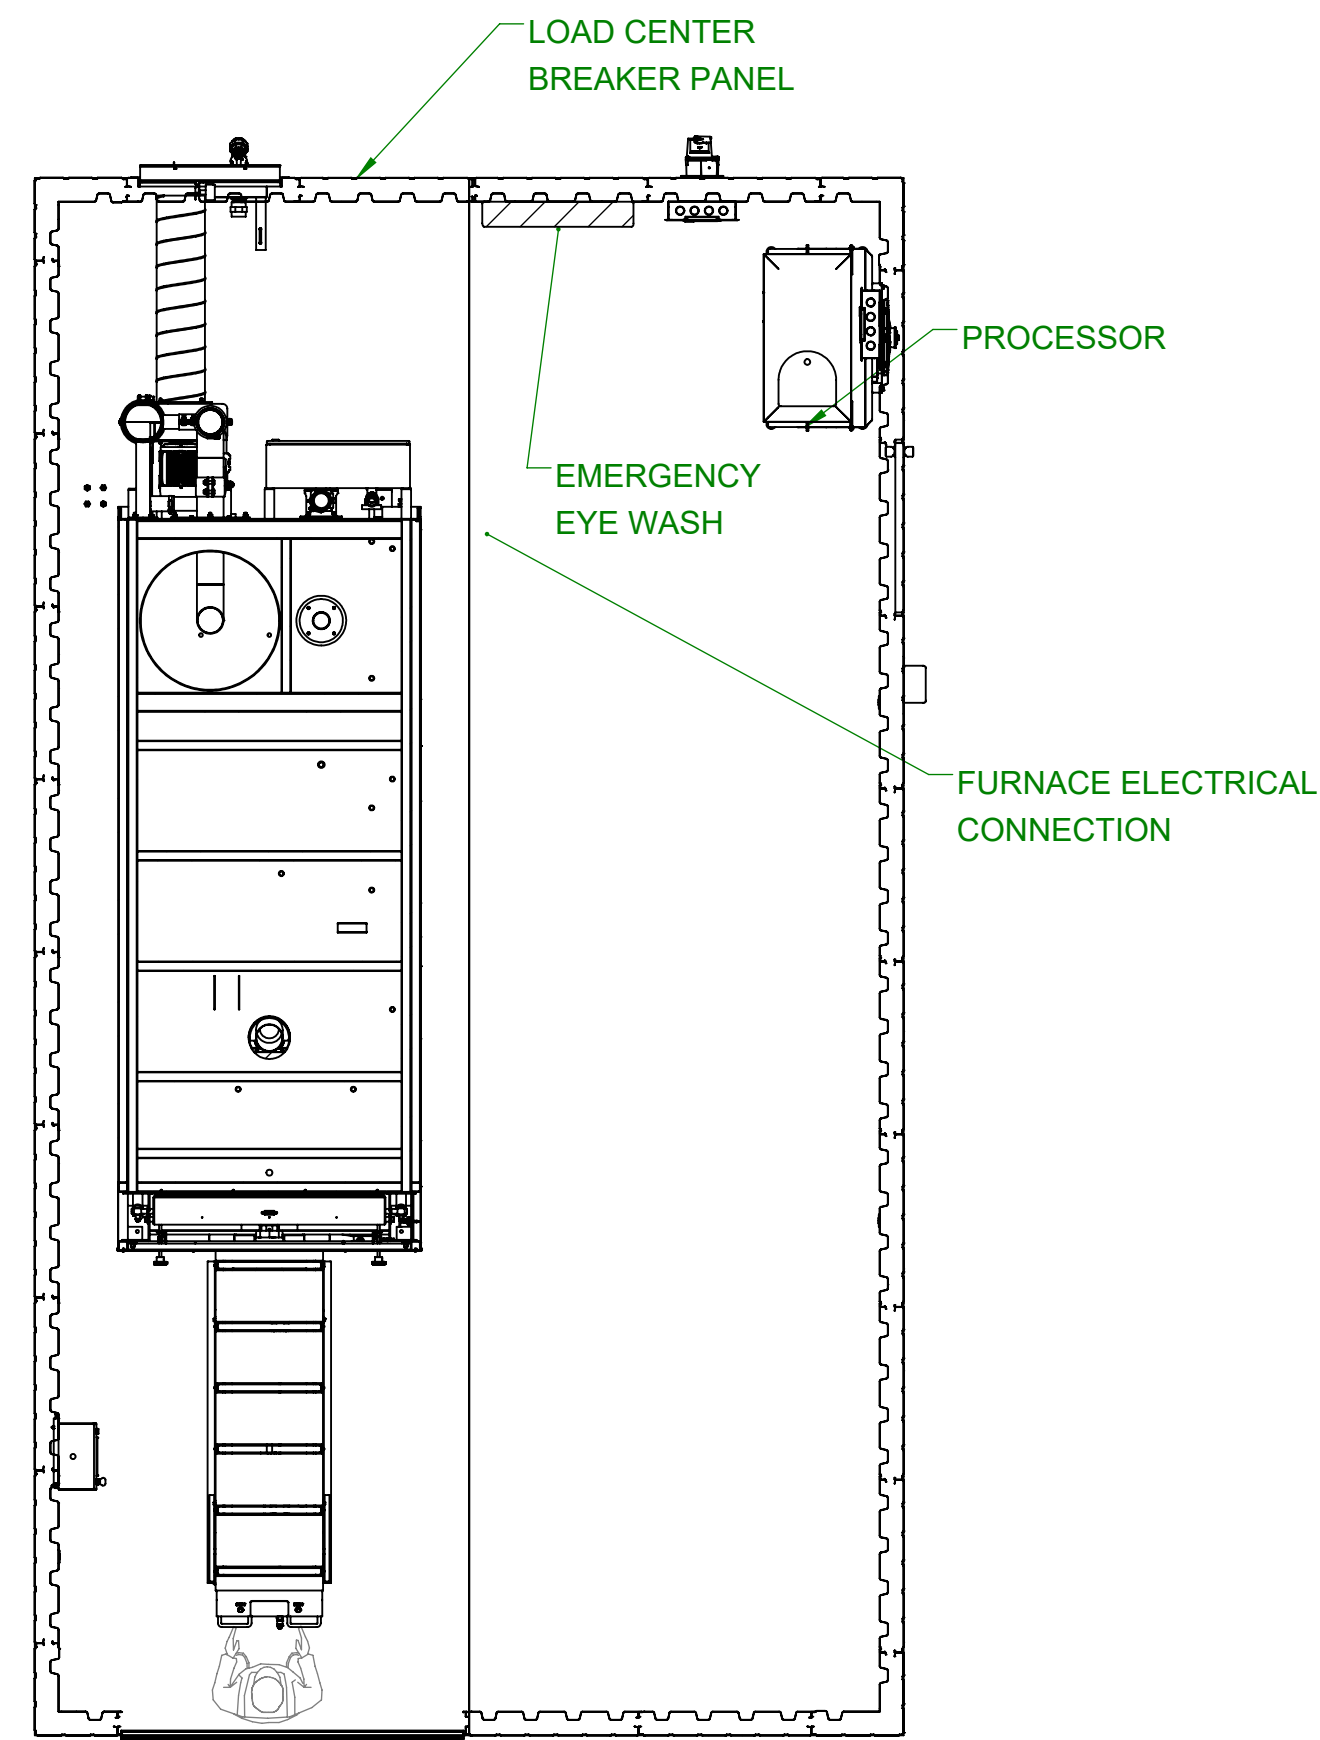


SECTION B-B

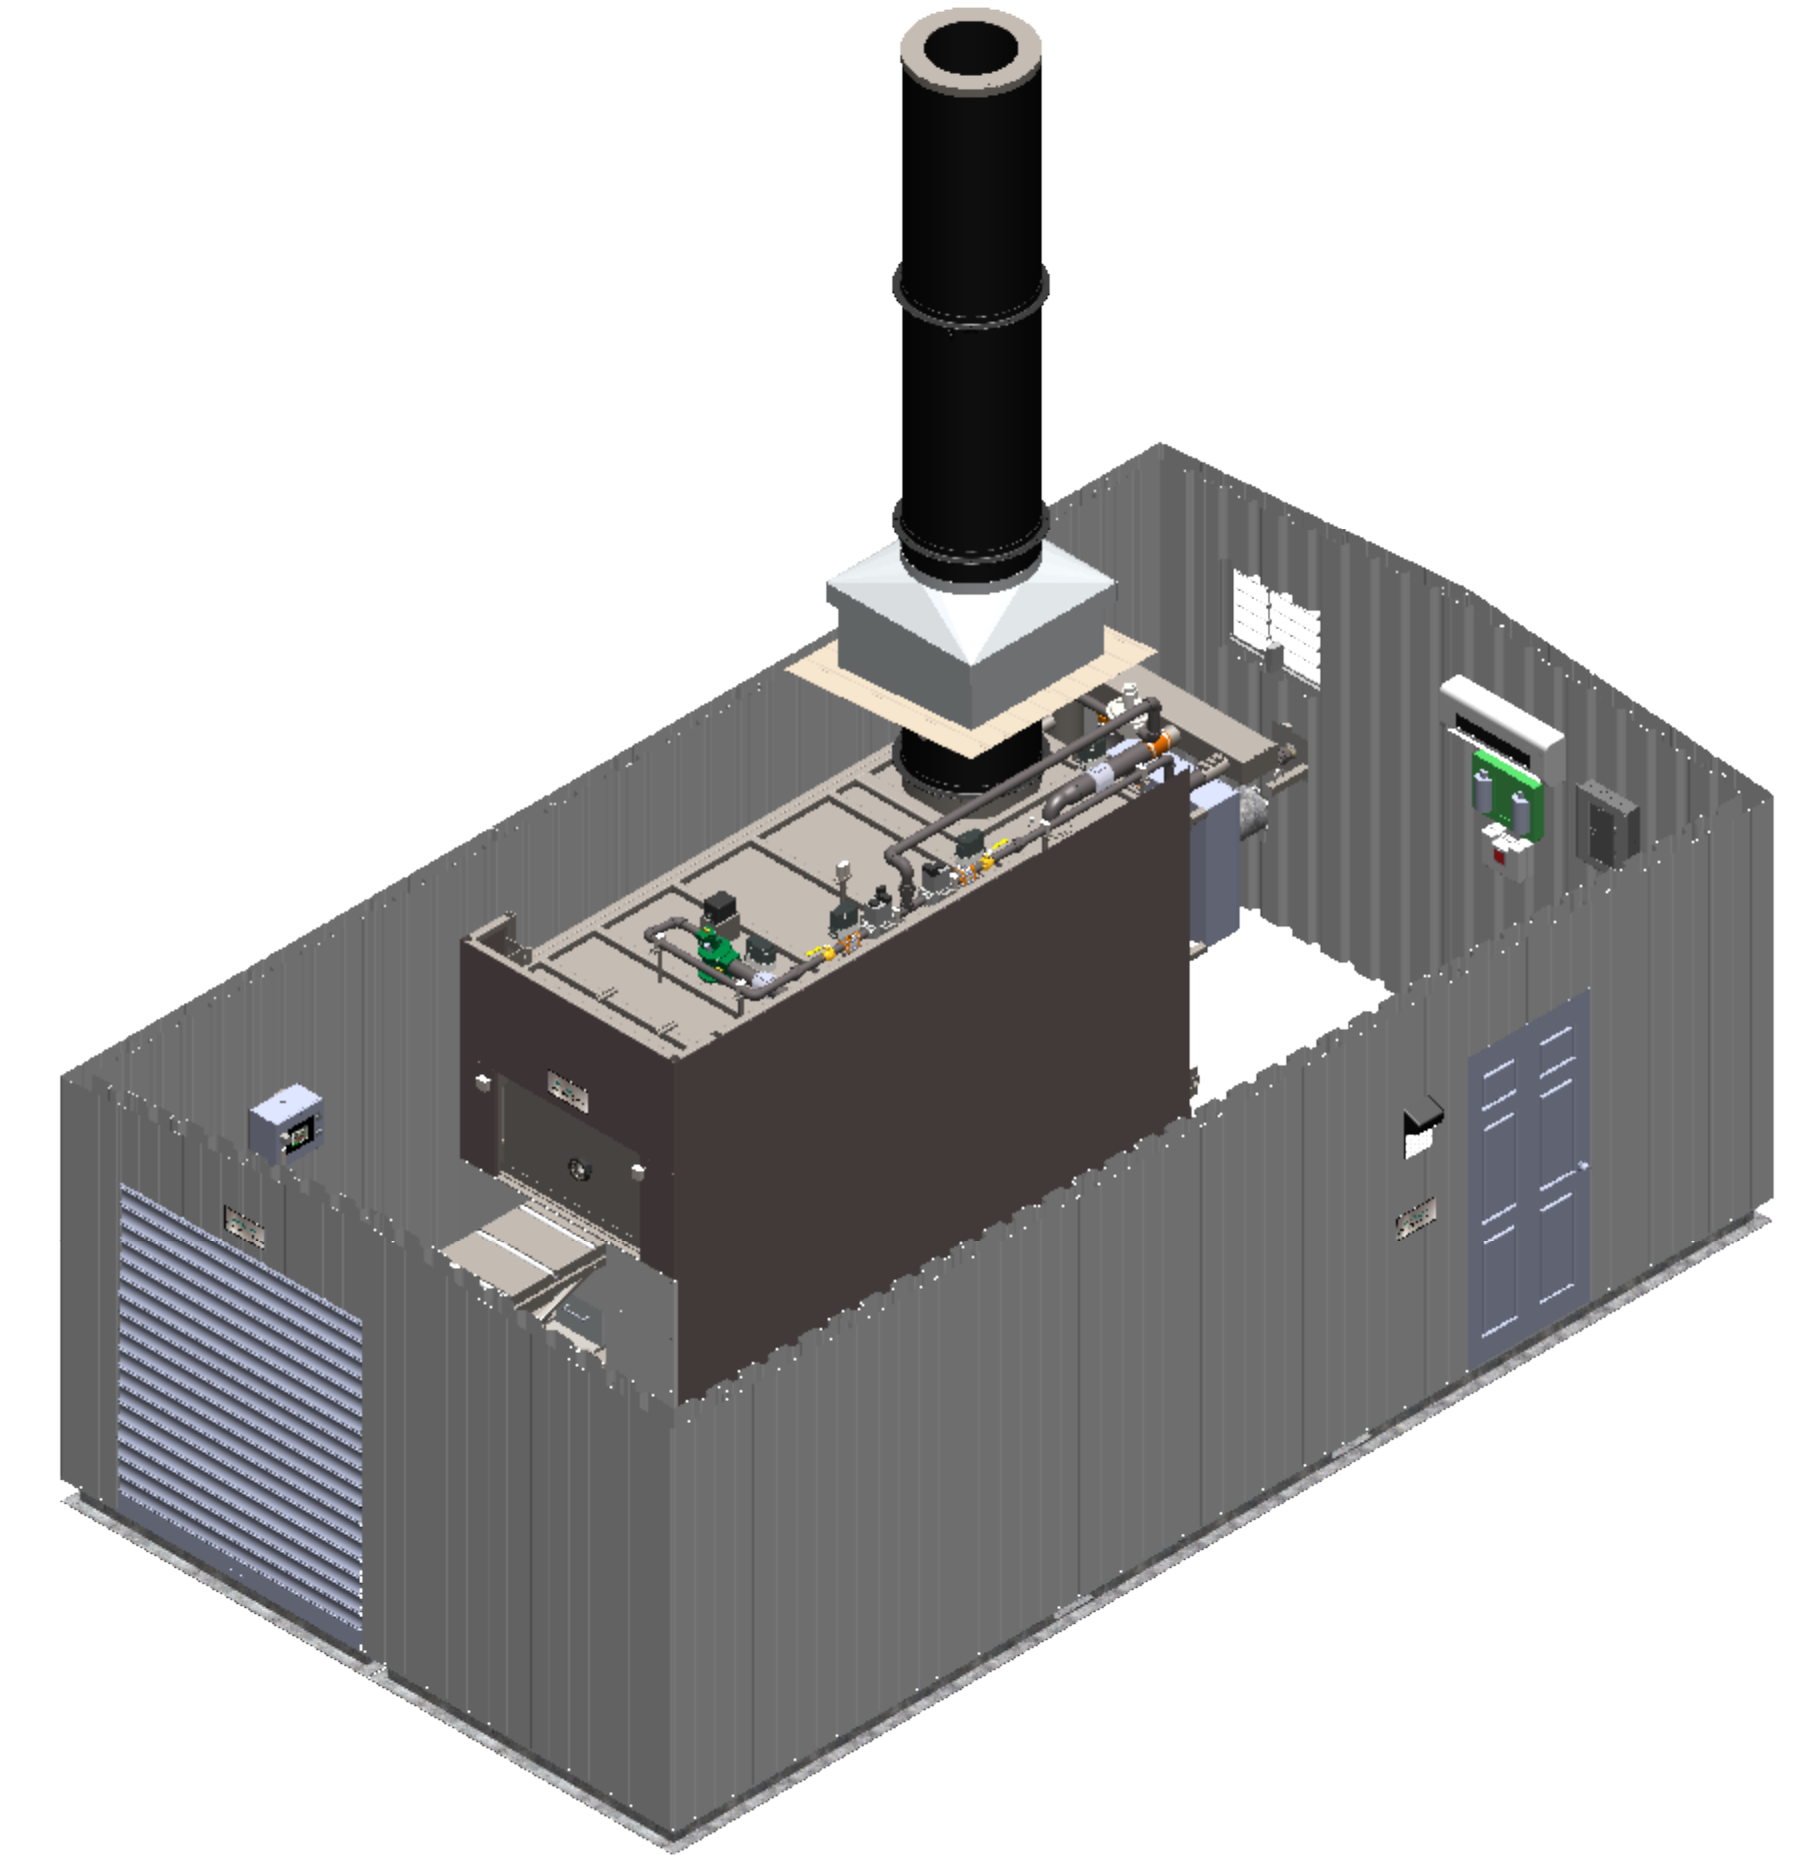


SHOWN WITH ROOF REMOVED

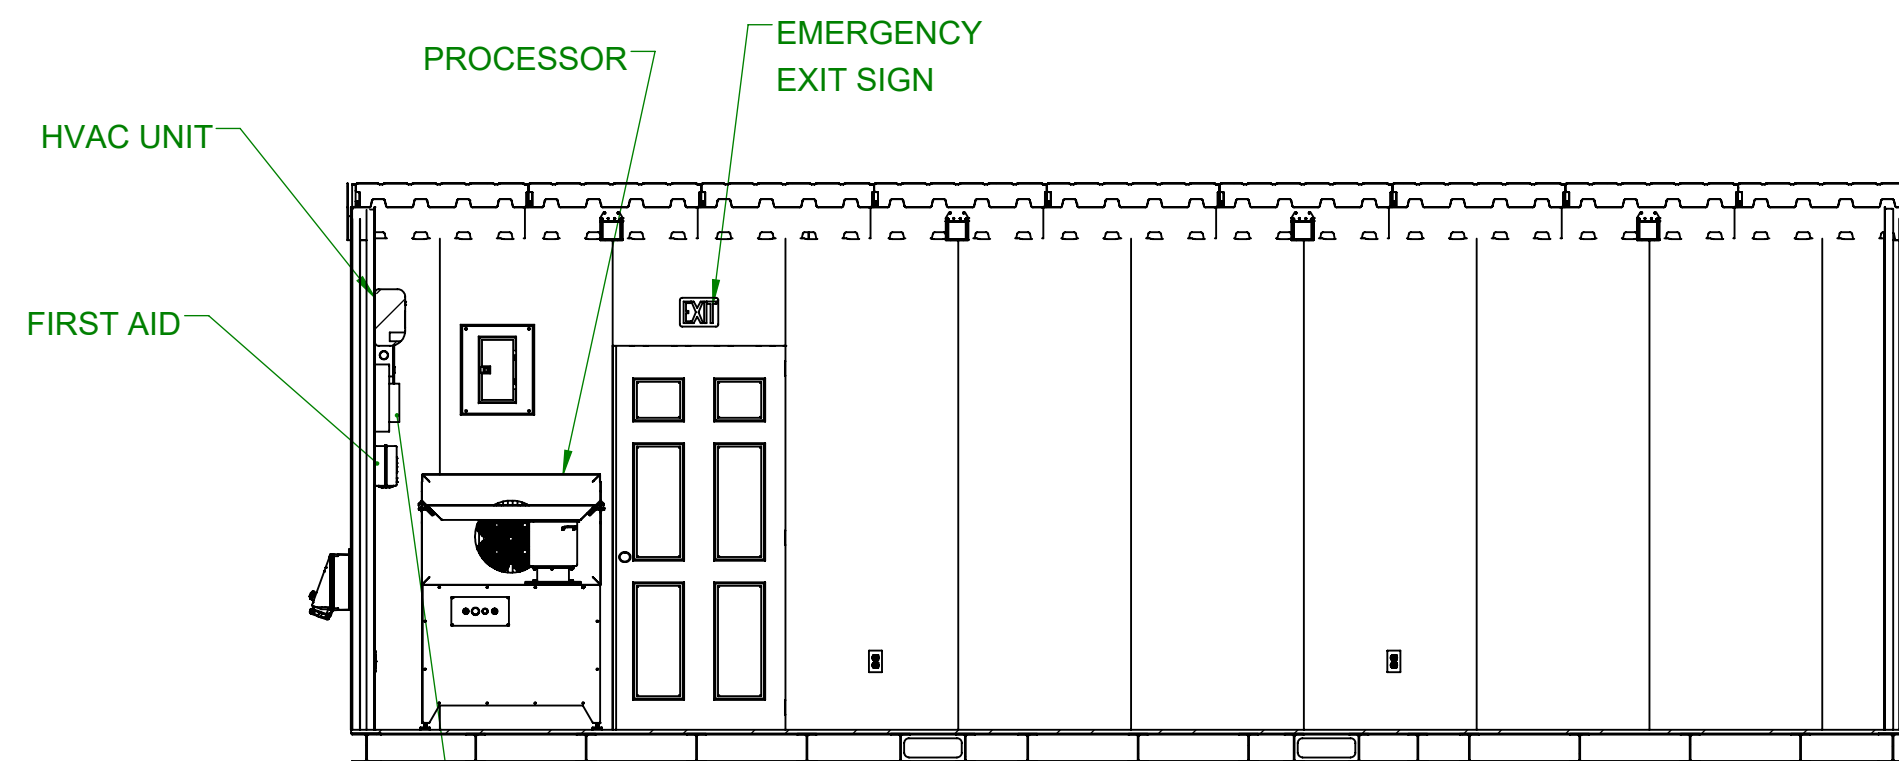

SECTION C-C

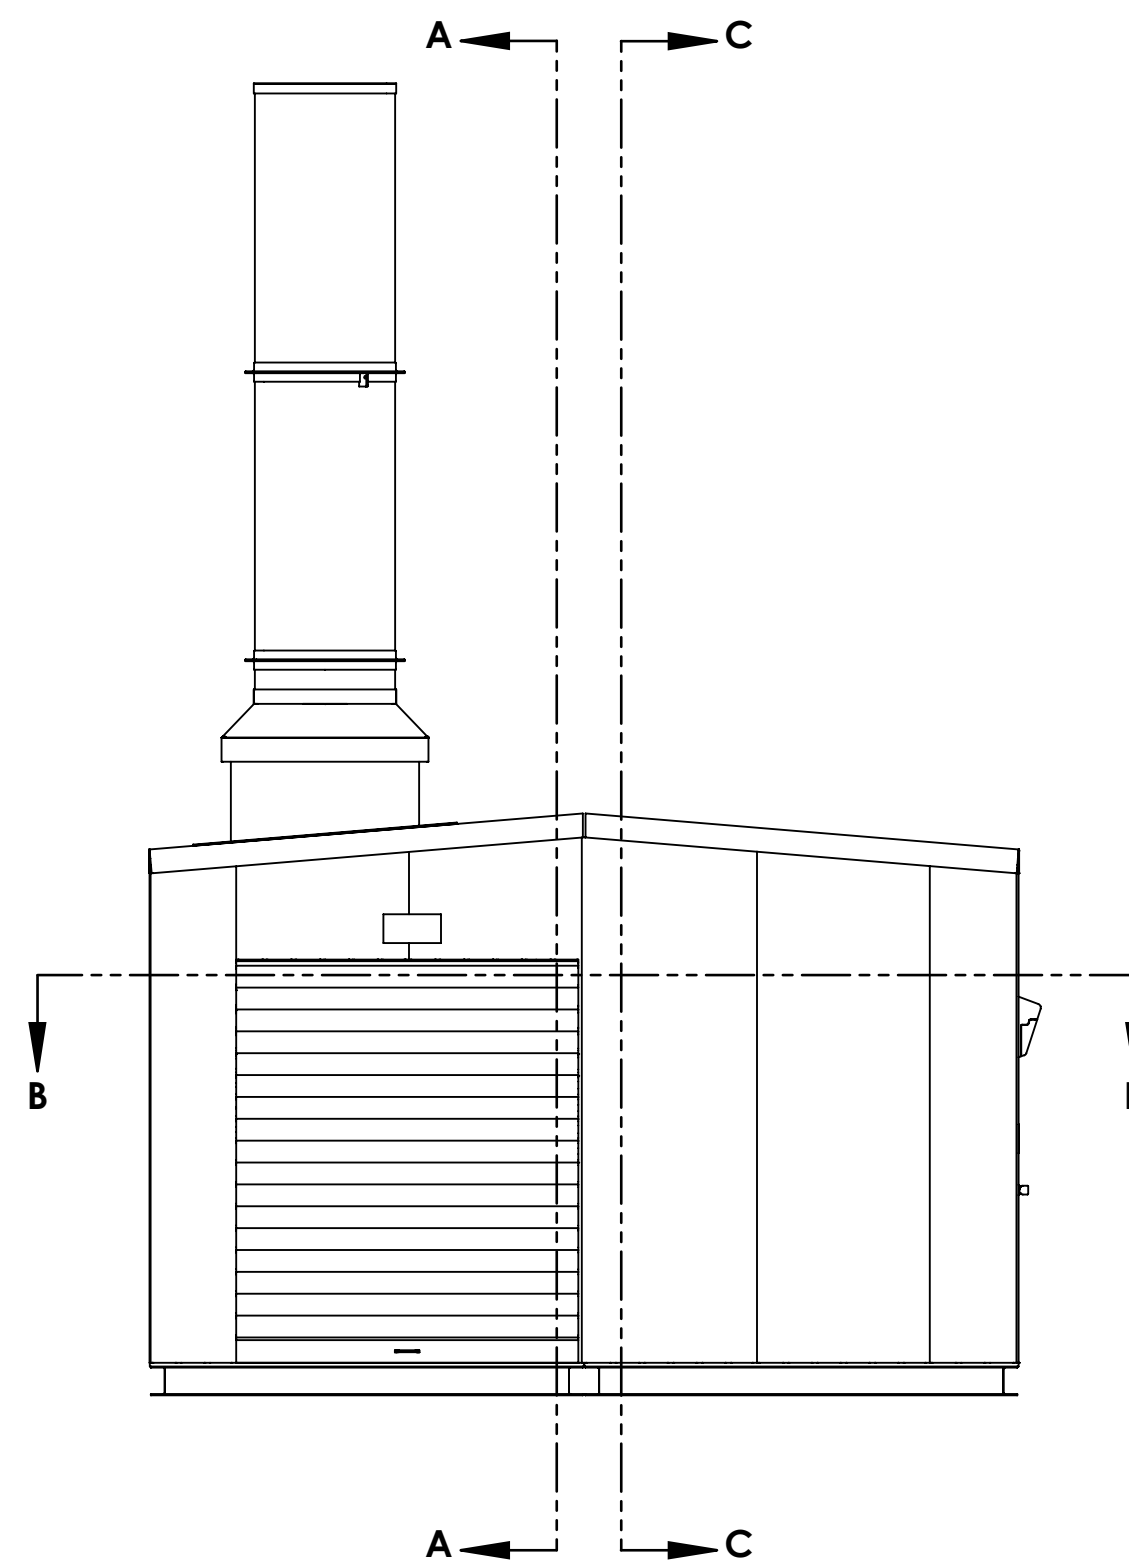

SECTION A-A

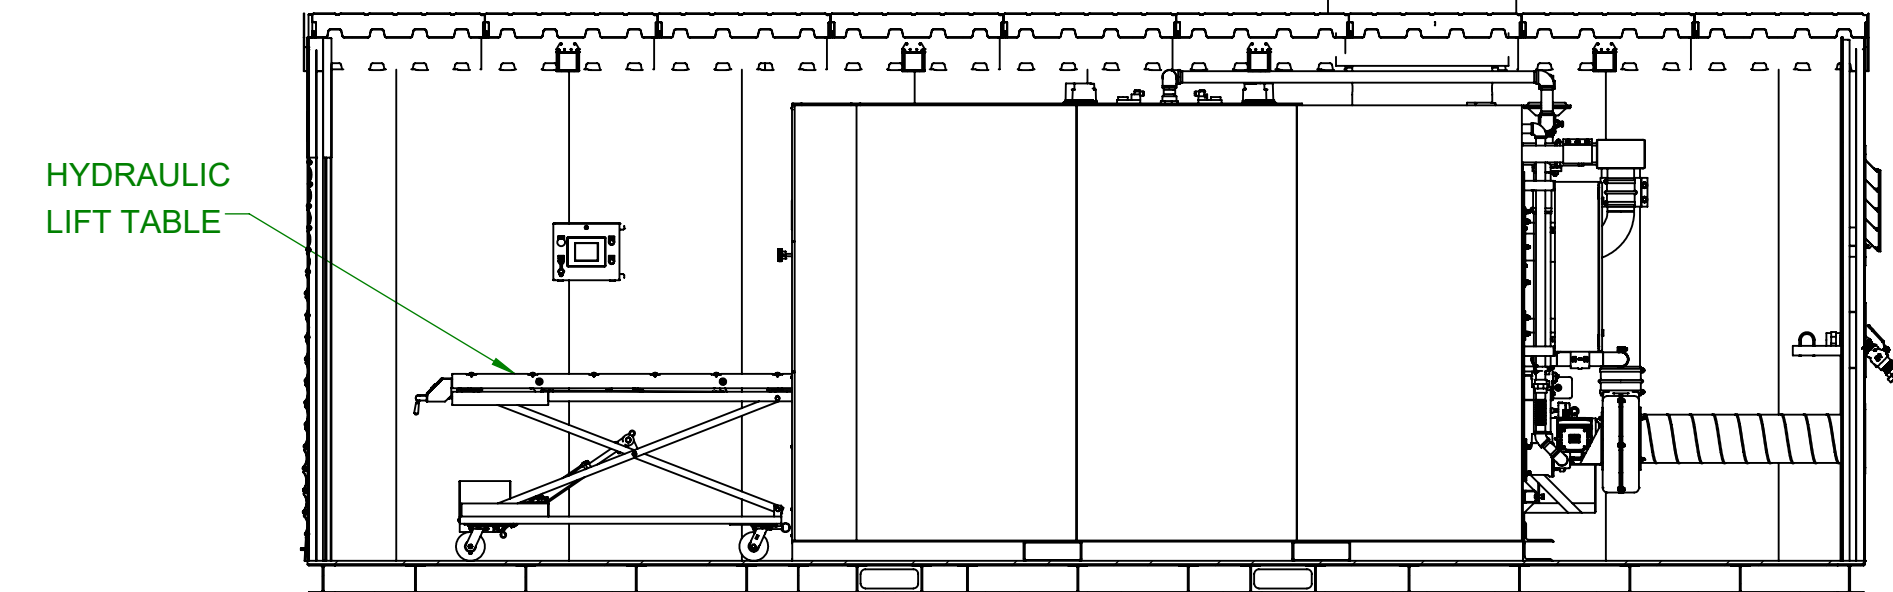

HYDRAULIC LIFT TABLE

FORK POCKETS

REVISION	DESCRIPTION
0	8/3/2020 MTH FOR CONSTRUCTION
No.	DATE BY



TITLE	MOCx GENERAL ARRANGEMENT	SCALE	1:40
	INTERIOR	DRN	MTH 4/30/20
	MODX DEVELOPMENT	SHEET	DWG. No.
	ARMIL CFS (SOUTH HOLLAND, IL)	1/1	16220GA2-L
			0